



## TEHAMA COUNTY PUBLIC WORKS

9380 SAN BENITO AVENUE, GERBER, CA 96035

P.: (530) 385-1462 F: (530) 385-1293

[HTTP://WWW.TEHAMACOUNTYPUBLICWORKS.CA.GOV/](http://www.tehamacountypublicworks.ca.gov/)

### ADDENDUM #2

#### TEHAMA COUNTY BUS SHELTER INSTALLATION PROJECT PLANS AND SPECIAL PROVISIONS COUNTY PROJECT NUMBER: 973037

- Addenda Issuance Date: March 26, 2015
- Bid Opening Date/Time: April 1, 2015 at 3:00 PM

#### **ADDENDUM #2; ITEM A:**

Refer to the project plans. Site 4 at Red Bluff City Hall has been relocated approximately 330' westerly to the corner of Oak St. and Madison St. Some estimated quantities have changed.

Replace plan sheet P-4, page 14 of 37 with attached "Exhibit 2-A"

#### **ADDENDUM #2; ITEM B:**

Refer to the project plans. The concrete pad at Site 8, Chevron Gas Station, has been lengthened from 20 feet to 22 feet. Some estimated quantities have changed.

Replace plan sheet P-8, page 18 of 37 with attached "Exhibit 2-B"

#### **ADDENDUM #2; ITEM C:**

Refer to the project plans. Site 9 at Greenville Rancheria has been relocated approximately 30' northerly on Montgomery Rd. Some estimated quantities have changed.

Replace plan sheet P-9, page 19 of 37 with attached "Exhibit 2-C"

#### **ADDENDUM #2; ITEM D:**

Refer to the project plans. Site 10 at Vista Way and Hornbeck St. has been relocated approximately 290' westerly to the corner of Vista Way and Bidwell St. Some estimated quantities have changed.

Replace plan sheet P-10, page 20 of 37 with attached "Exhibit 2-D"

#### **ADDENDUM #2; ITEM E:**

Refer to the project plans. Site 23 at 99W and Proberta has been relocated approximately 250' northwesterly on Flores Ave. Some estimated quantities have changed.

Replace plan sheet P-23, page 33 of 37 with attached "Exhibit 2-E"

#### **ADDENDUM #2; ITEM F:**

Refer to the project plans. Site 26 at Dollar Tree has been relocated approximately 110' easterly. Some estimated quantities have changed.

Replace plan sheet P-26, page 36 of 37 with attached "Exhibit 2-F"

#### **ADDENDUM #2; ITEM G:**

Refer to the project plans. The concrete pad at site 27, Shell Gas Station, has been widened from 8 feet wide to 10.5 feet wide. Some estimated quantities have changed.

Replace plan sheet P-27, page 37 of 37 with attached "Exhibit 2-G"

#### **ADDENDUM #2; ITEM H:**

Refer to the project plans. An additional site has been added. Concrete pad and Type 1 curb improvements shall be added to the existing bus stop location located approximately 160 feet south of Luther Rd. in Red Bluff.

Project plans shall now include page P-28 "Exhibit 2-H"

#### **ADDENDUM #2; ITEM I:**

Refer to the Bid Item List in the project Bid Book. Bid Item 28 "Walgreens" has been added.

Replace page B-3 of 12 with attached "Exhibit 2-I"



## TEHAMA COUNTY PUBLIC WORKS

9380 SAN BENITO AVENUE, GERBER, CA 96035

P.: (530) 385-1462 F: (530) 385-1293

[HTTP://WWW.TEHAMACOUNTYPUBLICWORKS.CA.GOV/](http://www.tehamacountypublicworks.ca.gov/)

### **ADDENDUM #2; ITEM J:**

Refer to the standard details in the project plans.

Class 2 Aggregate Base OR sand may be used as sub base for all concrete flat work, curbs and gutters.

### **ADDENDUM #2; ITEM K:**

Refer to the standard details in the project plans.

Type 1 and Type 2 curbs may be constructed monolithically.

### **ADDENDUM #2; ITEM L:**

Refer to the Bid Book and Caltrans Standard Specification. Section 59-6 "Painting Concrete" shall apply. Delete second sentence.

### **CONFIRMATION OF ADDENDA RECEIPT**

Be sure to acknowledge your receipt of this addendum on the Bid Signature Page to remain as a responsive bidder.

Tehama County Public Works

Signature: Kevin Rosser

Name: Kevin Rosser, PE


Title: Senior Civil Engineer of Public Works

Date: 3.26.15

SITE 4- OAK ST. AT MADISON ST.  
 LOCATION: EAST BOUND OAK ST., RED BLUFF  
 (APPROX. 35' EAST OF MADISON ST.)



ADDENDA EXHIBIT 2-A

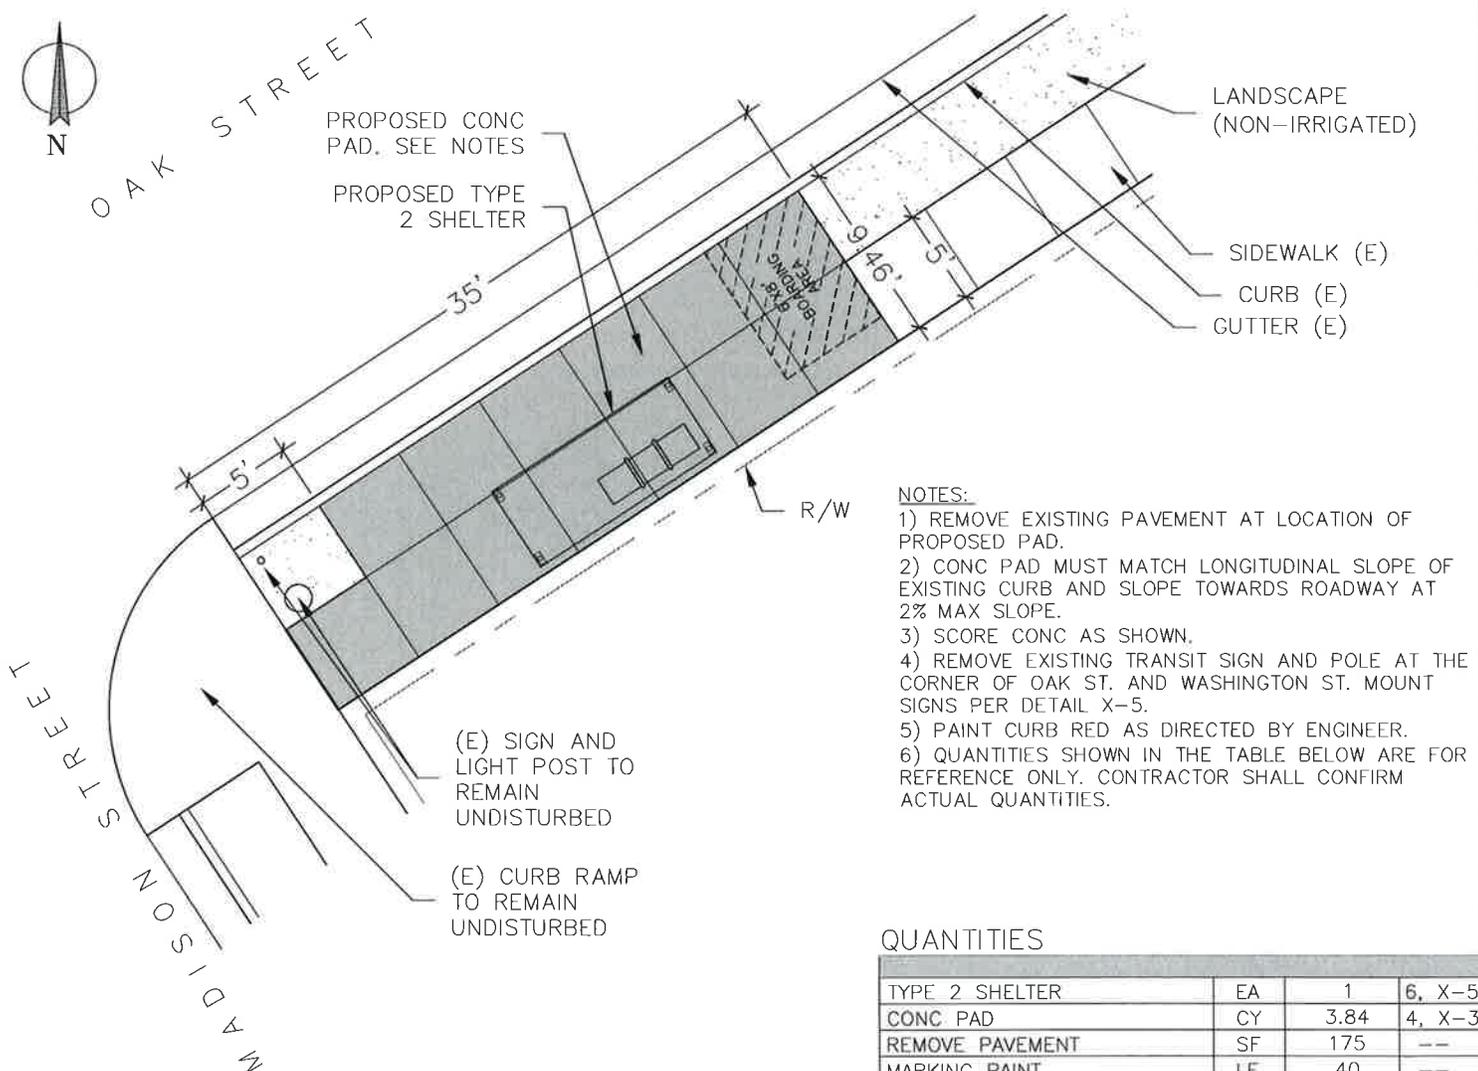

QUANTITIES

TYPE 2 SHELTER	EA	1	6, X-5
CONC PAD	CY	3.84	4, X-3
REMOVE PAVEMENT	SF	175	--
MARKING PAINT	LF	40	--

TEHAMA COUNTY BUS SHELTER PROJECT

SITE 4 LAYOUT PLAN

SCALE	HORIZ: 1" = 10'
	VERT: 1" = 10'
DRAWN BY:	NDC
DATE:	3/26/2015
CHECKED BY:	KR
DATE:	3/26/2015



TEHAMA COUNTY PUBLIC WORKS


9380 San Benito Ave.  
 Gerber, Ca 96035  
 (530) 385-1462

P-4	14	37
SHEET NO.	PAGE NO.	
PROJECT NO:		
973037		

**SITE 8- CHEVRON GAS STATION**  
**LOCATION: SOUTH BOUND S. MAIN ST. AT RAYLEY'S SHOPPING CENTER**  
**(APPROX. 175' WEST OF S. MAIN ST.)**



**ADDENDA EXHIBIT 2-B**

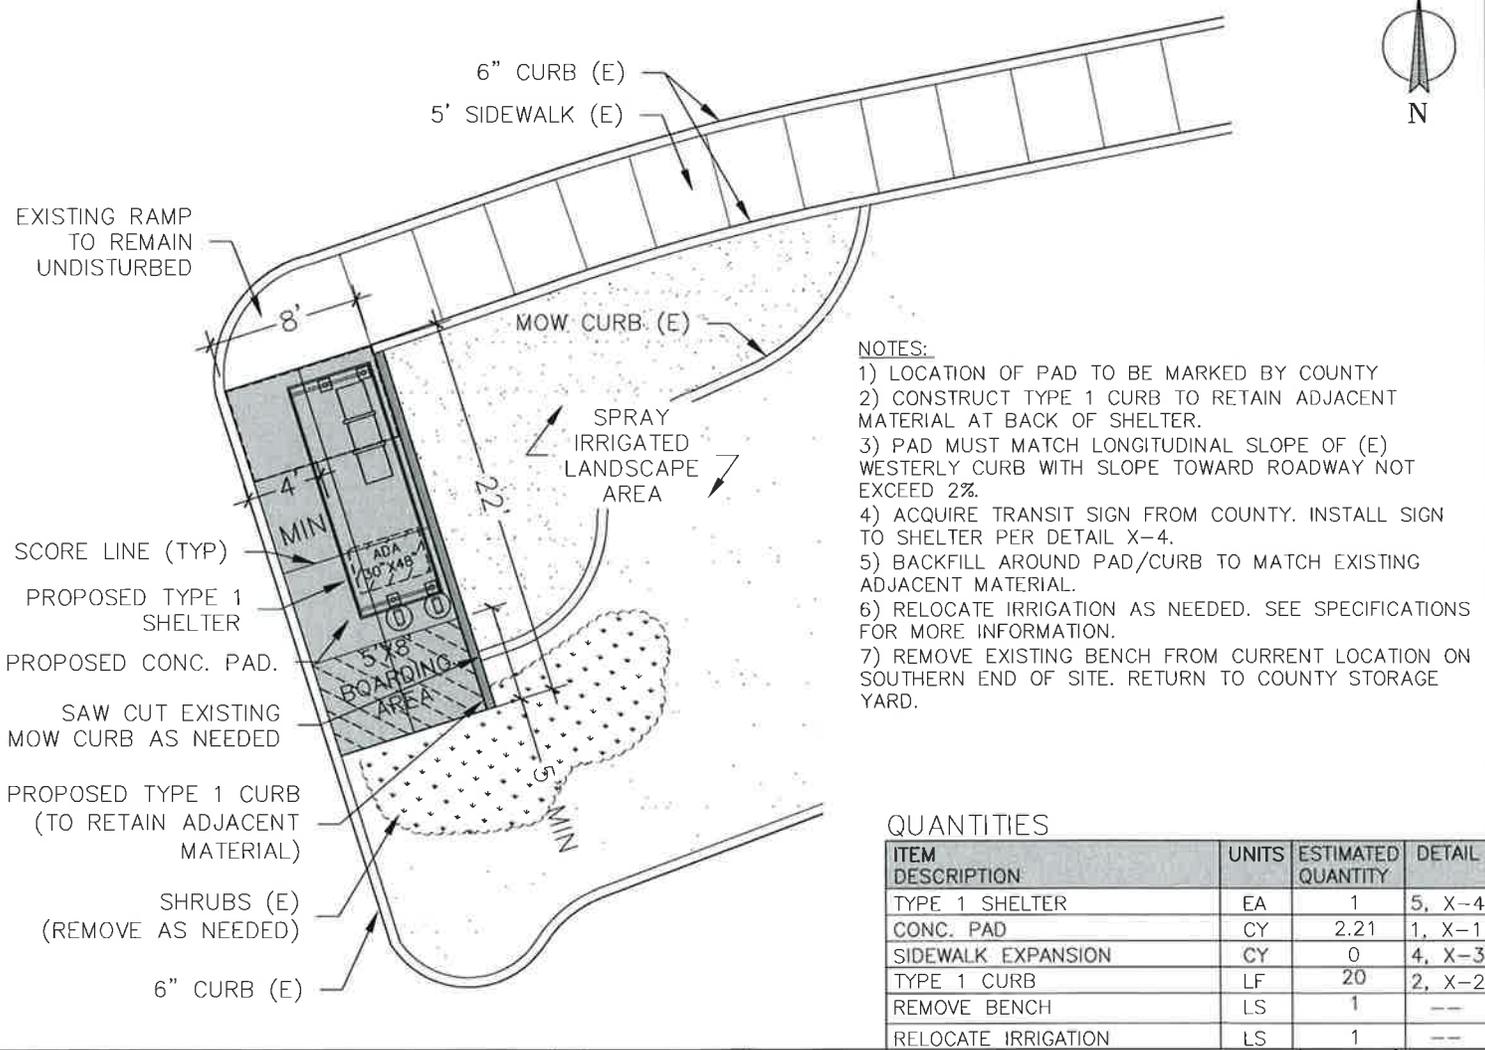

- NOTES:**
- 1) LOCATION OF PAD TO BE MARKED BY COUNTY
  - 2) CONSTRUCT TYPE 1 CURB TO RETAIN ADJACENT MATERIAL AT BACK OF SHELTER.
  - 3) PAD MUST MATCH LONGITUDINAL SLOPE OF (E) WESTERLY CURB WITH SLOPE TOWARD ROADWAY NOT EXCEED 2%.
  - 4) ACQUIRE TRANSIT SIGN FROM COUNTY. INSTALL SIGN TO SHELTER PER DETAIL X-4.
  - 5) BACKFILL AROUND PAD/CURB TO MATCH EXISTING ADJACENT MATERIAL.
  - 6) RELOCATE IRRIGATION AS NEEDED. SEE SPECIFICATIONS FOR MORE INFORMATION.
  - 7) REMOVE EXISTING BENCH FROM CURRENT LOCATION ON SOUTHERN END OF SITE. RETURN TO COUNTY STORAGE YARD.

**QUANTITIES**

ITEM DESCRIPTION	UNITS	ESTIMATED QUANTITY	DETAIL
TYPE 1 SHELTER	EA	1	5, X-4
CONC. PAD	CY	2.21	1, X-1
SIDEWALK EXPANSION	CY	0	4, X-3
TYPE 1 CURB	LF	20	2, X-2
REMOVE BENCH	LS	1	--
RELOCATE IRRIGATION	LS	1	--

**TEHAMA COUNTY BUS SHELTER PROJECT**

**SITE 8 LAYOUT PLAN**

**SCALE**

HORIZ: 1" = 10'  
 VERT: 1" = 10'

**DRAWN BY:** NDC  
**DATE:** 3/26/2015

**CHECKED BY:** KR  
**DATE:** 3/26/2015



**TEHAMA COUNTY PUBLIC WORKS**

9380 San Benito Ave.  
 Gerber, Ca 96035  
 (530) 385-1462

P-8 18 <sup>37</sup>


**SHEET NO. PAGE NO.**

**PROJECT NO:**  
973037

**SITE 9- GREENVILLE RANCHERIA**  
**LOCATION: SOUTH BOUND MONTGOMERY RD., RED BLUFF**  
**(APPROX. 100' NORTH OF KIMBALL RD.)**



ADDENDA EXHIBIT 2-C

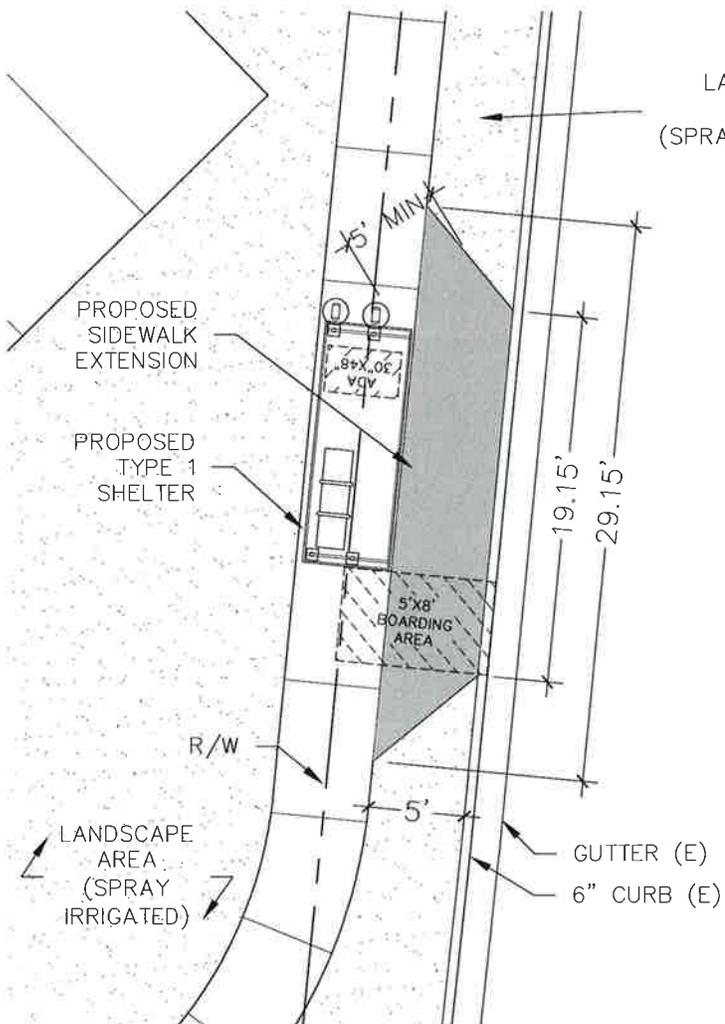

MONTGOMERY RD.



**NOTES:**

- 1) APPROXIMATE LOCATION SHOWN. ACTUAL LOCATION OF SIDEWALK EXPANSION TO BE MARKED BY COUNTY
- 2) CONC MUST BE FLUSH WITH AND MATCH LONGITUDINAL SLOPE OF ADJACENT CURB AND SIDEWALK.
- 3) RELOCATE EXISTING IRRIGATION AS NEEDED. SEE SPECIFICATIONS FOR MORE INFORMATION.
- 4) SCORE CONC TO ALIGN WITH ADJACENT SIDEWALK.
- 5) PAINT CURB RED AS DIRECTED BY ENGINEER.
- 6) REMOVE EXISTING BENCH LOCATED 85' SOUTH AND RETURN TO COUNTY.
- 7) REMOVE EXISTING TRANSIT POLE AND SIGNS LOCATED 85' SOUTH AND MOUNT SIGNS TO SHELTER.
- 8) QUANTITIES SHOWN IN THE TABLE BELOW ARE FOR REFERENCE ONLY. CONTRACTOR SHALL CONFIRM ACTUAL QUANTITIES.

**QUANTITIES**

ITEM DESCRIPTION	UNITS	ESTIMATED QUANTITY	DETAIL
TYPE 1 SHELTER	EA	1	5, X-4
SIDEWALK EXPANSION	CY	1.48	4, X-3
RELOCATE IRRIGATION	LS	1	---
MARKING PAINT	LF	60	---
REMOVE EXISTING BENCH	LS	1	---
REMOVE EXISTING SIGN	LS	1	---

**TEHAMA COUNTY BUS SHELTER PROJECT**

**SITE 9 LAYOUT PLAN**

SCALE  
 HORIZ: 1" = 10'  
 VERT: 1" = 10'  
 DRAWN BY: NDC  
 DATE: 3/26/2015  
 CHECKED BY: KR  
 DATE: 3/26/2015



**TEHAMA COUNTY PUBLIC WORKS**

9380 San Benito Ave.  
 Gerber, Ca 96035  
 (530) 385-1462


P-9 19 37

SHEET NO. PAGE NO.  
 PROJECT NO:  
 973037

**SITE 10- VISTA WAY @ BIDWELL ST.  
LOCATION: WEST BOUND VISTA WAY, RED BLUFF  
(APPROX. 60' EAST OF BIDWELL ST.)**



**ADDENDA EXHIBIT 2-D**

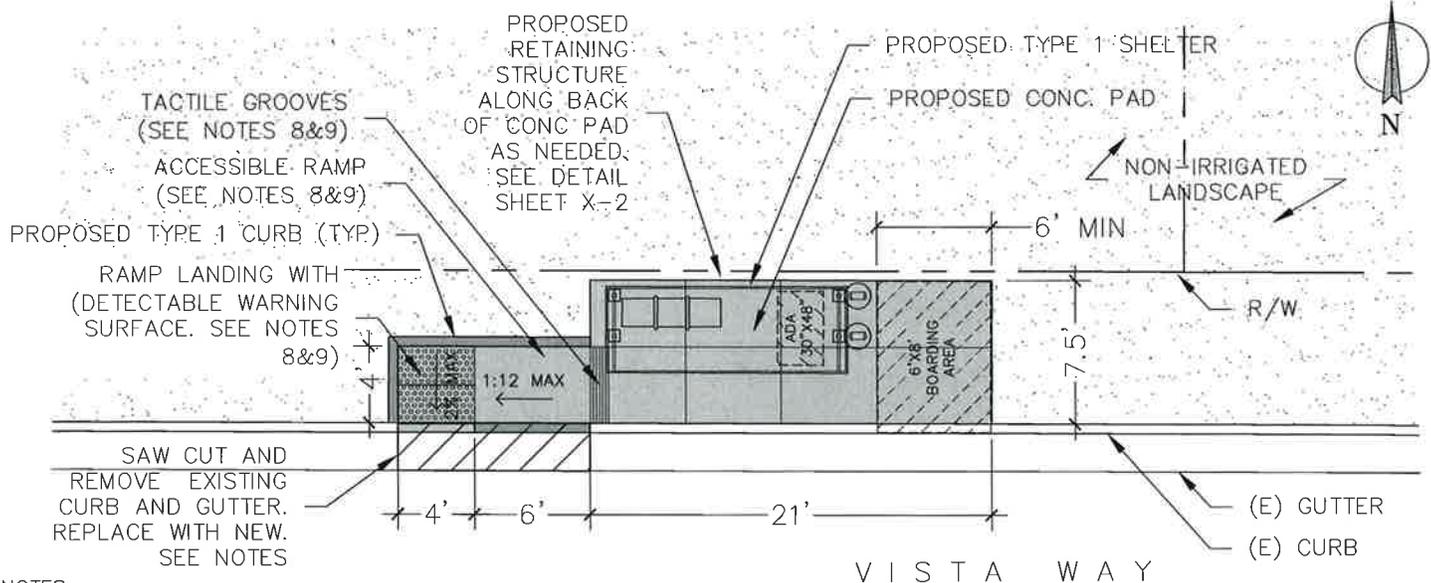

**NOTES:**

- 1) APPROXIMATE LOCATION SHOWN. ACTUAL LOCATION OF PAD TO BE MARKED BY COUNTY
- 2) REMOVE EXISTING BENCH AND TRANSIT SIGN POLE LOCATED APPROXIMATELY 300 FEET TO THE EAST. RETURN BENCH TO COUNTY STORAGE YARD. MOUNT SIGNS TO SHELTER PER DETAIL X-4
- 3) SAW CUT AND REMOVE 10' SECTION OF EXISTING CURB AND GUTTER AT RAMP LOCATION (HATCHED). CONSTRUCT NEW CURB AND GUTTER. SLOPE NEW CURB TO MATCH 1:12 MAX SLOPE OF RAMP. MAINTAIN FLOWLINE OF EXISTING GUTTER. PAINT CURB RED AS DIRECTED.
- 4) PAD MUST MATCH LONGITUDINAL SLOPE OF EXISTING CURB AND HAVE 2% MAX CROSS-SLOPE TOWARDS ROADWAY
- 5) CONSTRUCT RETAINING STRUCTURE AS NEEDED TO RETAIN LANDSCAPE MATERIAL BEHIND CONCRETE PAD.
- 7) SCORE CONC. AS SHOWN ON PLANS.
- 8) RAMP SHALL MEET CURRENT ADA STANDARDS.
- 9) PROVIDE TACTILE SCORING AND TRUNCATED DOMES AT RAMP PER CALTRANS 2010 STANDARD PLANS, DETAIL A88A.
- 10) QUANTITIES SHOWN IN THE TABLE BELOW ARE FOR REFERENCE ONLY. CONTRACTOR SHALL CONFIRM ACTUAL QUANTITIES.

**QUANTITIES**

ITEM DESCRIPTION	UNITS	ESTIMATED QUANTITY	DETAIL
TYPE 1 SHELTER	EA	1	5, X-4
CONC. PAD	CY	1.99	1, X-1
CONC. RAMP AND LANDING	CY	0.49	A88A
TYPE 1 CURB	CY	0.31	2, X-2
CURB AND GUTTER	CY	0.6	4, X-3
DETECTABLE WARNING SURFACE	SF	16	A88A
REMOVE SIGN POLE	LS	1	---
REMOVE PAVING	SF	25	---
REMOVE BENCH	LS	1	---
MARKING PAINT	LF	60	--
RETAINING STRUCTURE	LF	30	X-2

**TEHAMA COUNTY BUS  
SHELTER PROJECT**

**SITE 10  
LAYOUT PLAN**

SCALE	HORIZ: 1" = 10'
	VERT: 1" = 10'
	DRAWN BY: NDC
	DATE: 3/26/2015
CHECKED BY: KR	
DATE: 3/26/2015	



**TEHAMA COUNTY  
PUBLIC WORKS**

9380 San Benito Ave.  
Gerber, Ca 96035  
(530) 385-1462

P-10	20	37
SHEET NO.		PAGE NO.
PROJECT NO:		
973037		

**SITE 23- PROBERTA**  
**LOCATION: EAST BOUND FLORES, PROBERTA**  
**(APPROX. 200' WEST OF 99W)**




ADDENDA EXHIBIT 2-E



EASTERLY VIEW

F L O R E S   A V E

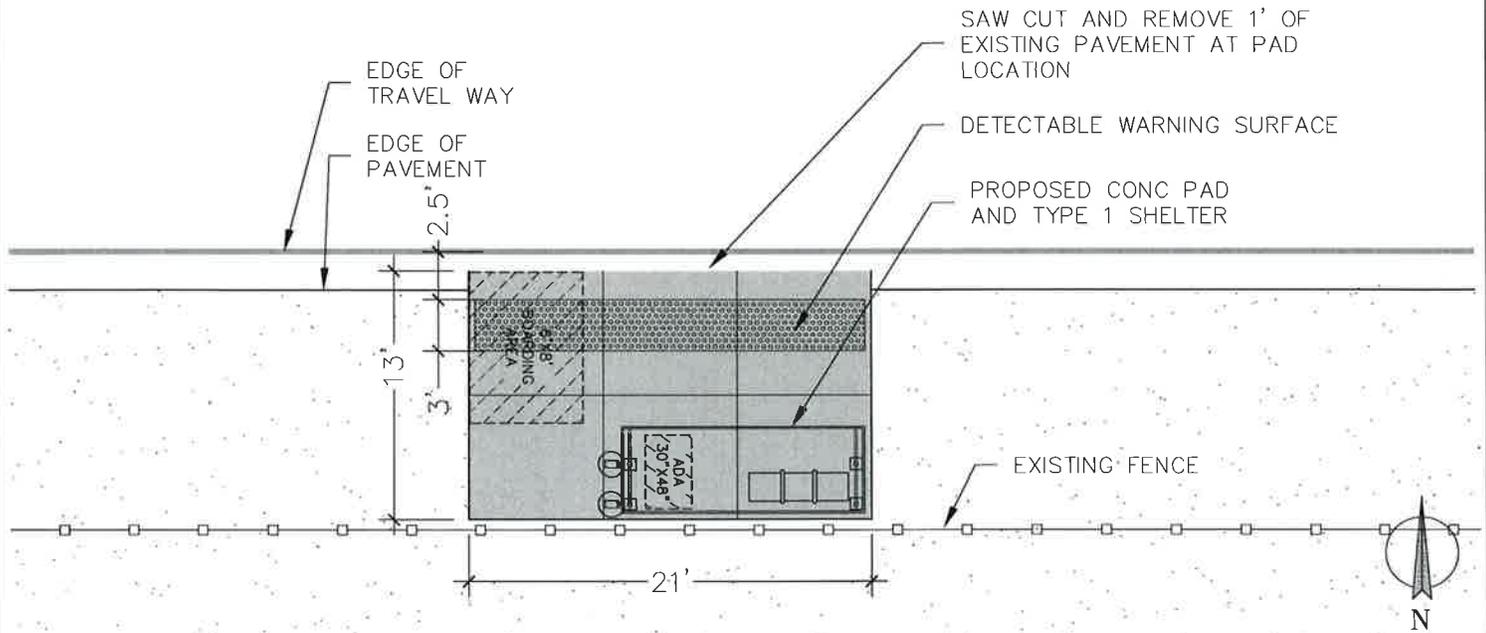

**NOTES:**

- 1) APPROXIMATE LOCATION SHOWN. ACTUAL LOCATION TO BE MARKED BY COUNTY.
- 2) PAD SHALL HAVE 2% MAX CROSS-SLOPE TOWARD ROAD.
- 3) ACQUIRE TRANSIT SIGNS (2) FROM COUNTY AND MOUNT TO SHELTER PER DETAIL X-4.
- 4) SCORE CONC. AS SHOWN
- 5) BACKFILL AROUND CONC. PAD TO EXISTING ADJACENT MATERIAL. 4:1 SLOPE MAX. ENSURE POSITIVE DRAINAGE AWAY FROM PAVED SURFACE.
- 6) QUANTITIES SHOWN IN THE TABLE BELOW ARE FOR REFERENCE ONLY. CONTRACTOR SHALL CONFIRM ACTUAL QUANTITIES.

**QUANTITIES**

ITEM DESCRIPTION	UNITS	ESTIMATED QUANTITY	DETAIL
TYPE 1 SHELTER	EA	1	5, X-4
CONC. PAD	CY	3.4	1, X-1
REMOVE PAVEMENT	SF	21	--
DETECTABLE WARNING SURFACE	SF	60	A88A

**TEHAMA COUNTY BUS SHELTER PROJECT**

**SITE 23 LAYOUT PLAN**

SCALE	HORIZ:	NTS
	VERT:	NTS
DRAWN BY:		NDC
DATE:		3/26/2015
CHECKED BY:		KR
DATE:		3/26/2015



**TEHAMA COUNTY PUBLIC WORKS**

9380 San Benito Ave.  
 Gerber, Ca 96035  
 (530) 385-1462

P-23		37
33		
SHEET NO.	PAGE NO.	
PROJECT NO:		
973037		


**SITE 26- DOLLAR TREE**  
**LOCATION: WEST BOUND SOLANO ST, CORNING**  
**(APPROX. 320' WEST OF LINCOLN ST.)**



**ADDENDA EXHIBIT 2-F**



EXISTING ADDRESS MONUMENT TO BE RELOCATED APPROXIMATELY 30 FEET TO THE EAST. CONTRACTOR SHALL CONSTRUCT AN ADDITIONAL ADDRESS MONUMENT (IN KIND) APPROXIMATELY 30 FEET TO THE WEST

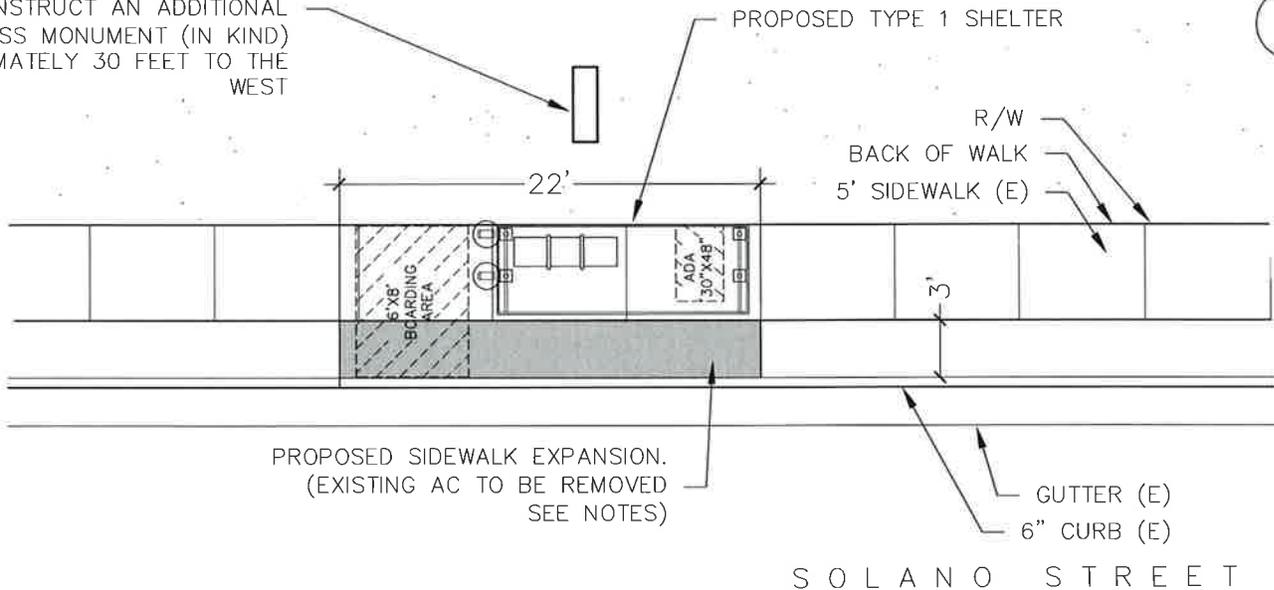

- NOTES:**
- 1) APPROXIMATE LOCATION SHOWN. ACTUAL LOCATION OF SHELTER TO BE MARKED BY COUNTY
  - 2) REMOVE FULL WIDTH AND DEPTH OF EXISTING AC IN PARKWAY STRIP AS SHOWN.
  - 3) SIDEWALK EXPANSION SHALL BE FLUSH WITH ADJACENT CURB AND SIDEWALK. SCORE LINES SHALL ALIGN WITH THE ADJACENT SIDEWALK.
  - 4) ACQUIRE TRANSIT SIGNS (2) FROM COUNTY AND MOUNT TO SHELTER PER DETAIL 5, X-4.
  - 5) PAINT CURB AS DIRECTED BY ENGINEER.
  - 6) QUANTITIES SHOWN IN THE TABLE BELOW ARE FOR REFERENCE ONLY. CONTRACTOR SHALL CONFIRM ACTUAL QUANTITIES.

**QUANTITIES**

ITEM DESCRIPTION	UNITS	ESTIMATED QUANTITY	DETAIL
TYPE 1 SHELTER	EA	1	5, X-4
SIDEWALK EXPANSION	CY	0.81	4, X-3
REMOVE PAVING	SF	66	---
RELOCATE ADDRESS MONUMENT	LS	1	---
CONSTRUCT ADDRESS MONUMENT	LS	1	---
MARKING PAINT	LF	40	---

**TEHAMA COUNTY BUS SHELTER PROJECT**

**SITE 26 LAYOUT PLAN**

SCALE  
 HORIZ: 1" = 10'  
 VERT: 1" = 10'  
 DRAWN BY: NDC  
 DATE: 3/26/2015  
 CHECKED BY: KR  
 DATE: 3/26/2015



**TEHAMA COUNTY PUBLIC WORKS**

9380 San Benito Ave.  
 Gerber, Ca 96035  
 (530) 385-1462

P-26 36 37  
 SHEET NO. PAGE NO.  
 PROJECT NO:  
 973037


**SITE 27- SHELL GAS STATION**  
**LOCATION: WEST BOUND ANTELOPE BLVD., RED BLUFF**  
**(APPROX. 85' EAST OF SALE LN.)**



**CALTRANS**  
**ENCROACHMENT PERMIT#**  
**0214-NBS-0304**

CONTACT THE CALTRANS OFFICE OF ENCROACHMENT PERMITS (FRED CHAFFIN) 5 DAYS PRIOR TO BEGINNING SITE WORK TO SCHEDULE A PRE-CONSTRUCTION MEETING. (530)604-0387 REFER TO ENCROACHMENT PERMIT FOR ADDITIONAL PROVISIONS.

**ADDENDA EXHIBIT 2-G**

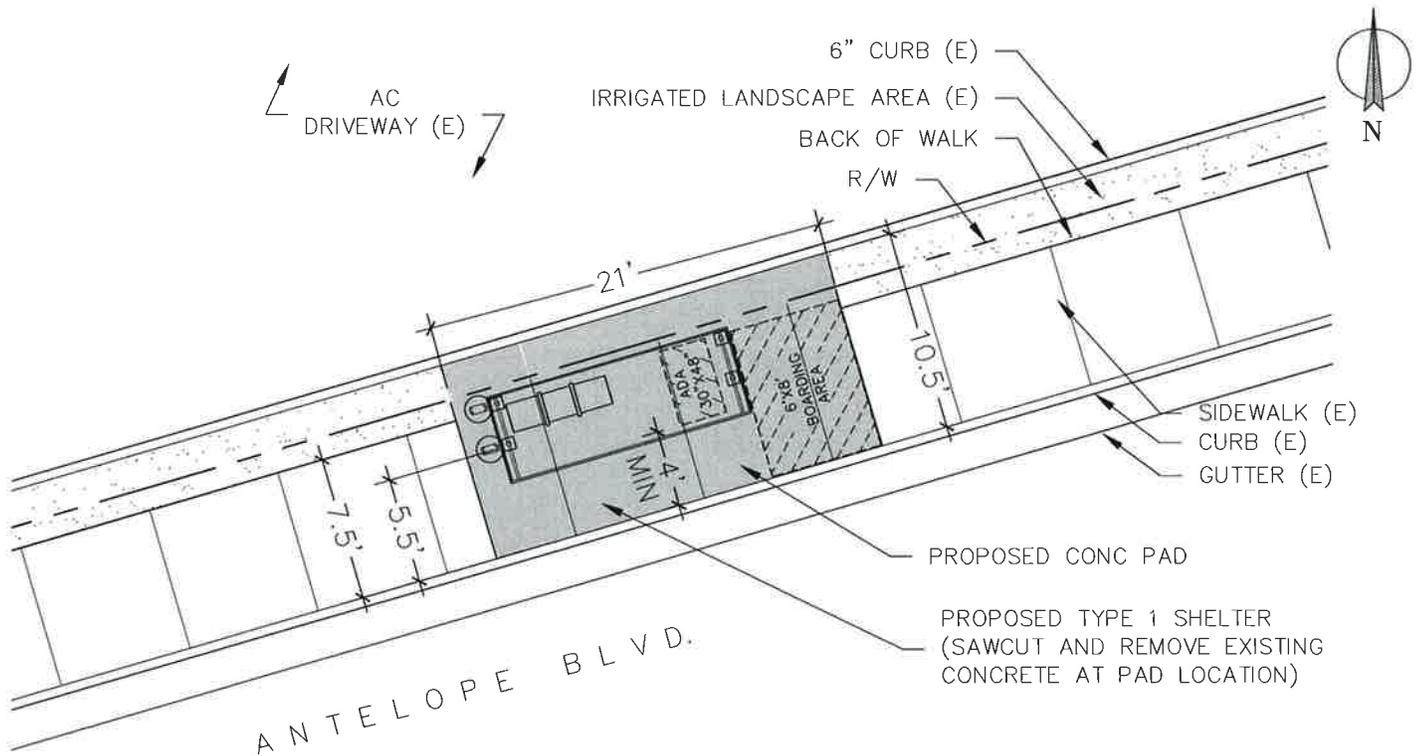

**NOTES:**

- 1) APPROXIMATE LOCATION SHOWN. ACTUAL LOCATION OF PAD TO BE MARKED BY COUNTY
- 2) SAW CUT AND REMOVE EXISTING SIDEWALK AT PROPOSED PAD LOCATION.
- 3) RELOCATE EXISTING IRRIGATION. SEE SPECIAL PROVISIONS FOR MORE INFORMATION.
- 4) ACQUIRE TRANSIT SIGNS (2) FROM COUNTY AND MOUNT TO SHELTER PER DETAIL 5, X-4.
- 5) PAINT CURB RED AD DIRECTED BY ENGINEER.
- 6) QUANTITIES SHOWN IN THE TABLE BELOW ARE FOR REFERENCE ONLY. CONTRACTOR SHALL CONFIRM ACTUAL QUANTITIES.

**QUANTITIES**

ITEM DESCRIPTION	UNITS	ESTIMATED QUANTITY	DETAIL
TYPE 1 SHELTER	EA	1	5, X-4
CONC. PAD	CY	2.76	1, X-1
REMOVE PAVING	SF	158	--
RELOCATE IRRIGATION	LS	1	--
MARKING PAINT	LF	100	--

**TEHAMA COUNTY BUS SHELTER PROJECT**

**SITE 27  
LAYOUT PLAN**

SCALE	HORIZ: 1" = 10'
	VERT: 1" = 10'
DRAWN BY:	NDC
DATE:	3/26/2015
CHECKED BY:	KR
DATE:	3/26/2015



**TEHAMA COUNTY PUBLIC WORKS**


9380 San Benito Ave.  
 Gerber, Ca 96035  
 (530) 385-1462

P-27	37
SHEET NO.	PAGE NO.
PROJECT NO:	
973037	

**SITE 28- WALGREENS**  
**LOCATION: WEST BOUND ANTELOPE BLVD., RED BLUFF**  
**(APPROX. 160' SOUTH OF LUTHER RD.)**



ADDENDA EXHIBIT 2-H

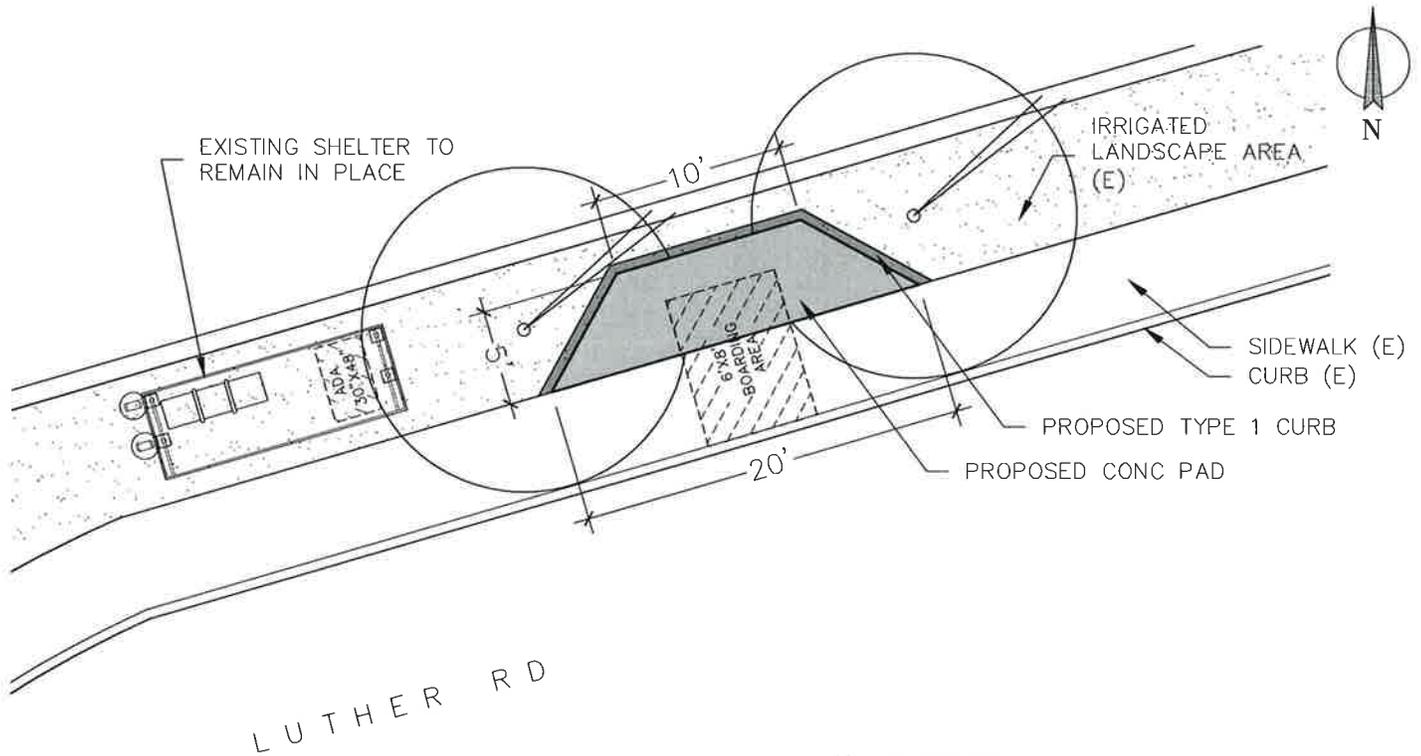

**NOTES:**

- 1) APPROXIMATE LOCATION SHOWN. ACTUAL LOCATION OF PAD TO BE MARKED BY COUNTY
- 2) EXCAVATE AND REMOVE LANDSCAPING AS NEEDED FOR CONSTRUCTION OF PAD.
- 3) CONSTRUCT CURB TO HEIGHTS AS NEEDED TO RETAIN ADJACENT LANDSCAPE MATERIAL.
- 6) QUANTITIES SHOWN IN THE TABLE BELOW ARE FOR REFERENCE ONLY. CONTRACTOR SHALL CONFIRM ACTUAL QUANTITIES.

**QUANTITIES**

ITEM DESCRIPTION	UNITS	ESTIMATED QUANTITY	DETAIL
CONC. PAD	CY	0.92	1, X-1
TYPE 1 CONC. CURB	LF	25	2, X-2
RELOCATE IRRIGATION	LS	1	--

**TEHAMA COUNTY BUS SHELTER PROJECT**

**SITE 28 LAYOUT PLAN**

SCALE	HORIZ: 1" = 10'
	VERT: 1" = 10'
DRAWN BY:	NDC
DATE:	3/26/2015
CHECKED BY:	KR
DATE:	3/26/2015



**TEHAMA COUNTY PUBLIC WORKS**

9380 San Benito Ave.  
 Gerber, Ca 96035  
 (530) 385-1462

P-28	
SHEET NO.	PAGE NO.
PROJECT NO:	
973037	

## BID ITEM LIST

### ADDENDA EXHIBIT 2-I

Item No.	Item Description	Unit Meas.	Quantity	Amount
1	SITE 1- CASA RAMOS	LS	1	
2	SITE 2- DOUGLAS ST @ JOHNSON ST	LS	1	
3	SITE 3- VINEYARD CHRISTIAN FELLOWSHIP	LS	1	
4	SITE 4- RED BLUFF CITY OFFICE	LS	1	
5	SITE 5- ANTELOPE BLVD @ RIO ST	LS	1	
6	SITE 6- VILLA COLUMBIA APARTMENTS	LS	1	
7	SITE 7- JACKSON ST @ MUSICK AVE	LS	1	
8	SITE 8- CHEVRON GAS STATION	LS	1	
9	SITE 9- GREENVILLE RANCHERIA	LS	1	
10	SITE 10- VISTA WAY @ HORNBECK	LS	1	
11	SITE 11- FOOD MAXX	LS	1	
12	SITE 12- RED BLUFF APARTMENTS	LS	1	
13	SITE 13- CABERNET APARTMENTS	LS	1	
14	SITE 14- DOLLAR GENERAL	LS	1	
15	SITE 15- RED BLUFF FAIRGROUNDS	LS	1	
16	SITE 16- FRONTIER VILLAGE APARTMENTS	LS	1	
17	SITE 17- SUNSHINE MARKET	LS	1	
18	SITE 18- JILL'S MARKET	LS	1	
19	SITE 19- MILL CREEK SHOPPING CENTER	LS	1	
20	SITE 20- SB 99E @ TEHAMA VINA	LS	1	
21	SITE 21- C ST @ 3RD ST, CITY OF TEHAMA	LS	1	
22	SITE 22- GERBER MARKET	LS	1	
23	SITE 23- SB 99W IN PROBERTA	LS	1	
24	SITE 24- SAFEWAY ON SB EDITH AVE	LS	1	
25	SITE 25- US BANK ON EB SOLANO ST	LS	1	
26	SITE 26- DOLLAR TREE WB SOLANO ST	LS	1	
27	SITE 27- SHELL GAS STATION	LS	1	
28	SITE 28- WALGREENS	LS	1	

BID TOTAL: \_\_\_\_\_